



Total Area 112,100 sqft


Second floor offices 13,500 sqft

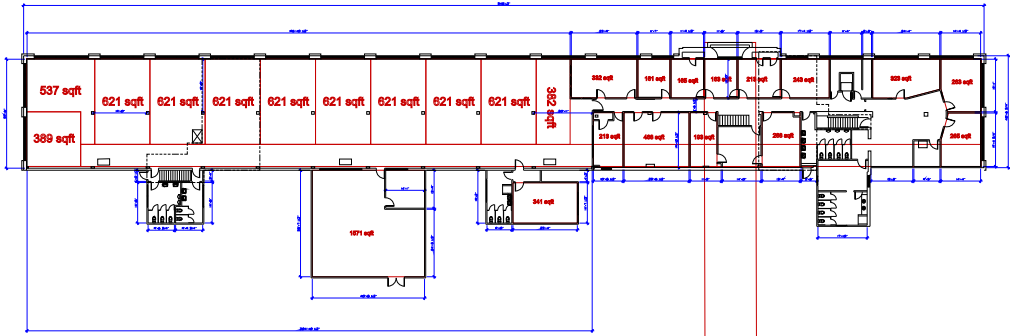

EXISTING SECOND FLOOR PLAN
2012.07.12

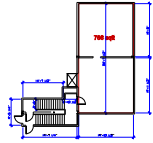

EXISTING MEZZANINE
2012.07.12

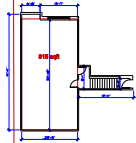

EXISTING MEZZANINE
2012.07.12

ISSUED FOR	DATE

ARCHITECTURAL
DESIGN
RESIDENTIAL
COMMERCIAL
INDUSTRIAL



EXISTING PLANS FOR:
14333 WOODBURN WILSON
DETROIT, MI

DATE	REVISION	CHECKED
08	BA	

SCALE: 1/8"=1'-0"

FILE NAME: 14333_A.102

JOB #: 14333

SHEET TITLE
SECOND
FLOOR
PLAN
SHEET #

A.102